





Ground Floor



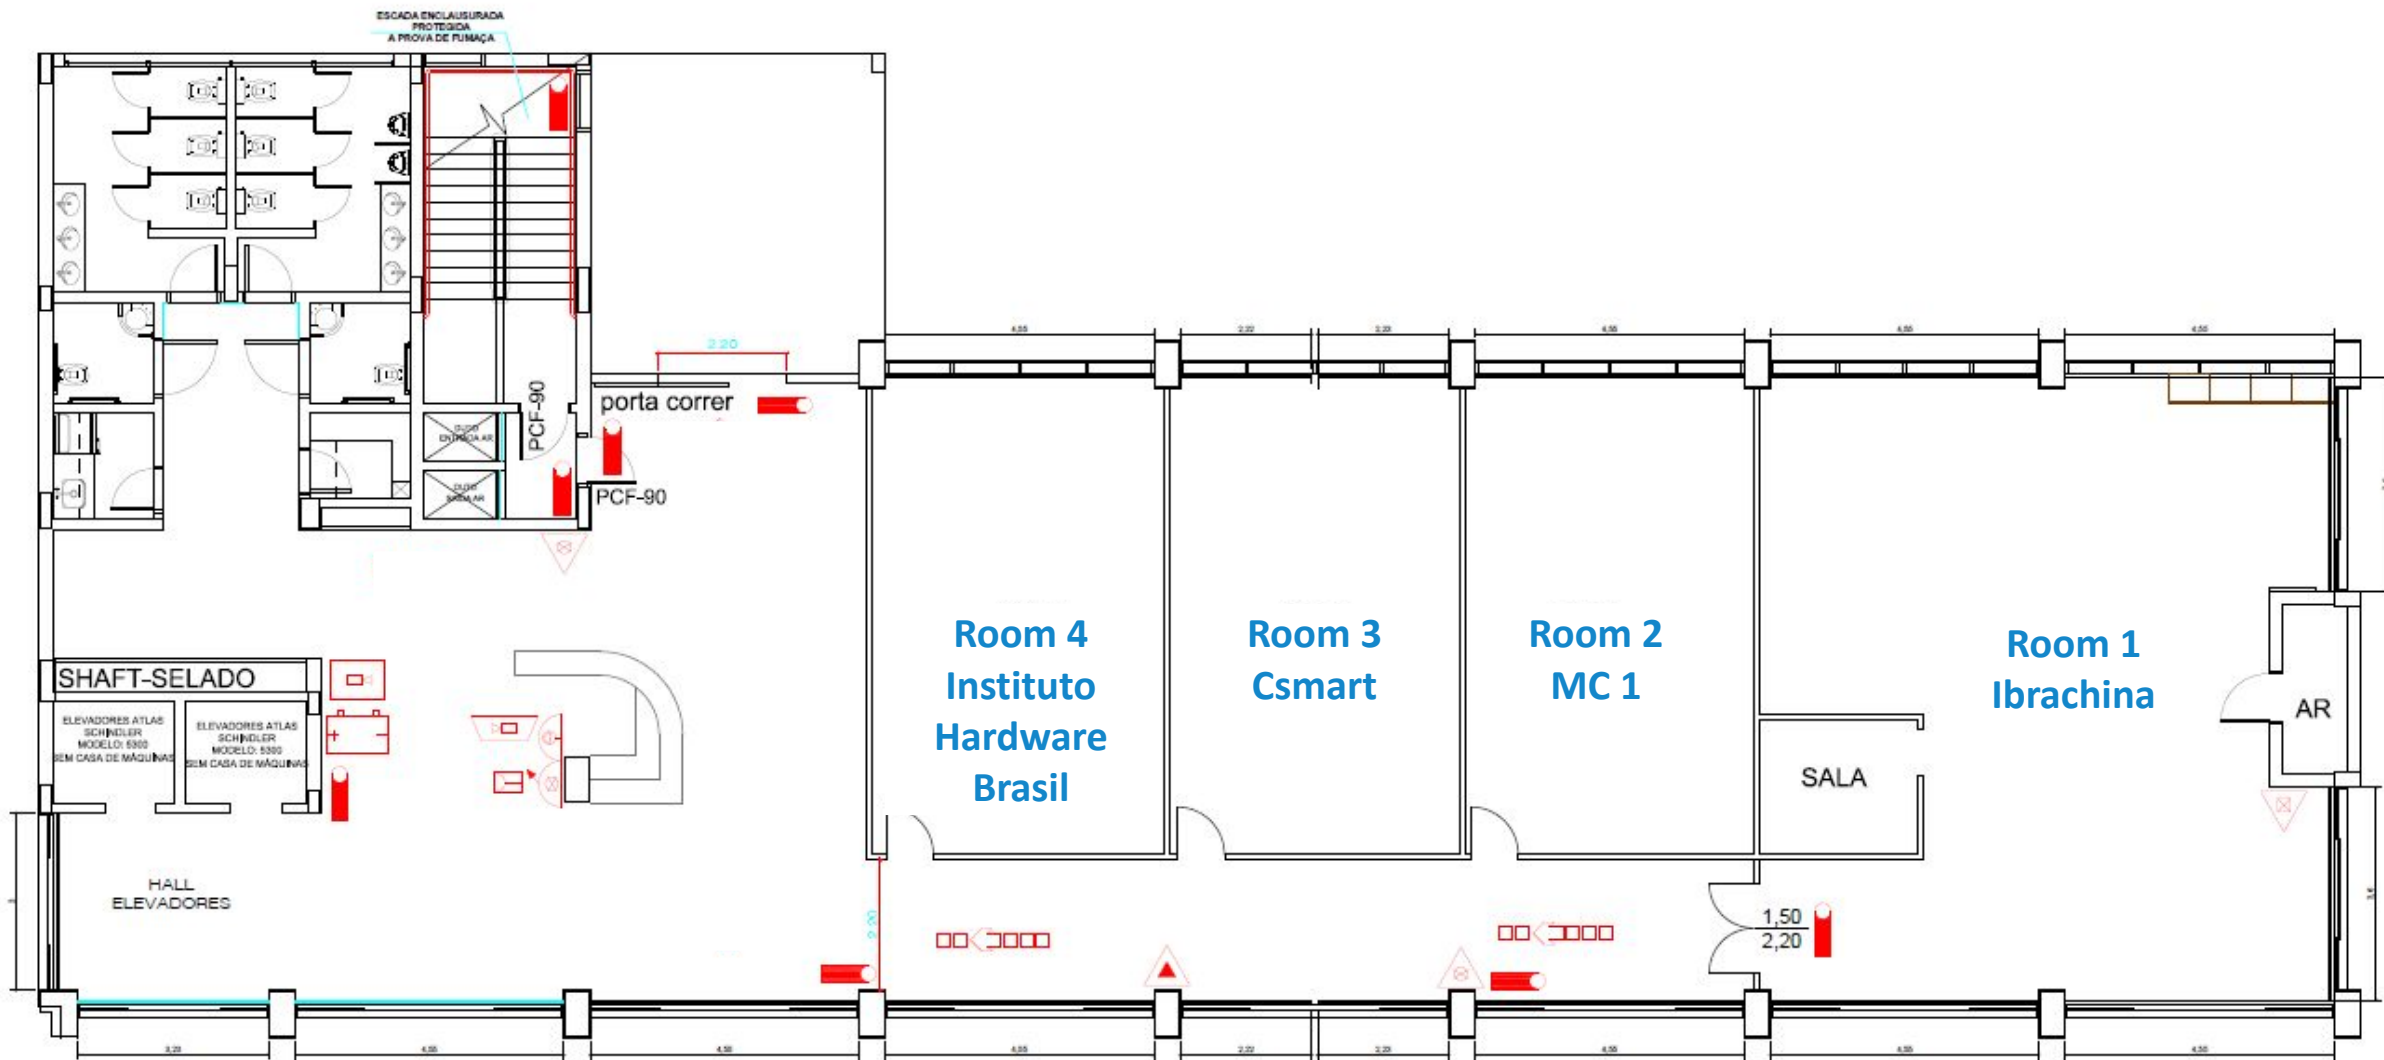


1st FLOOR

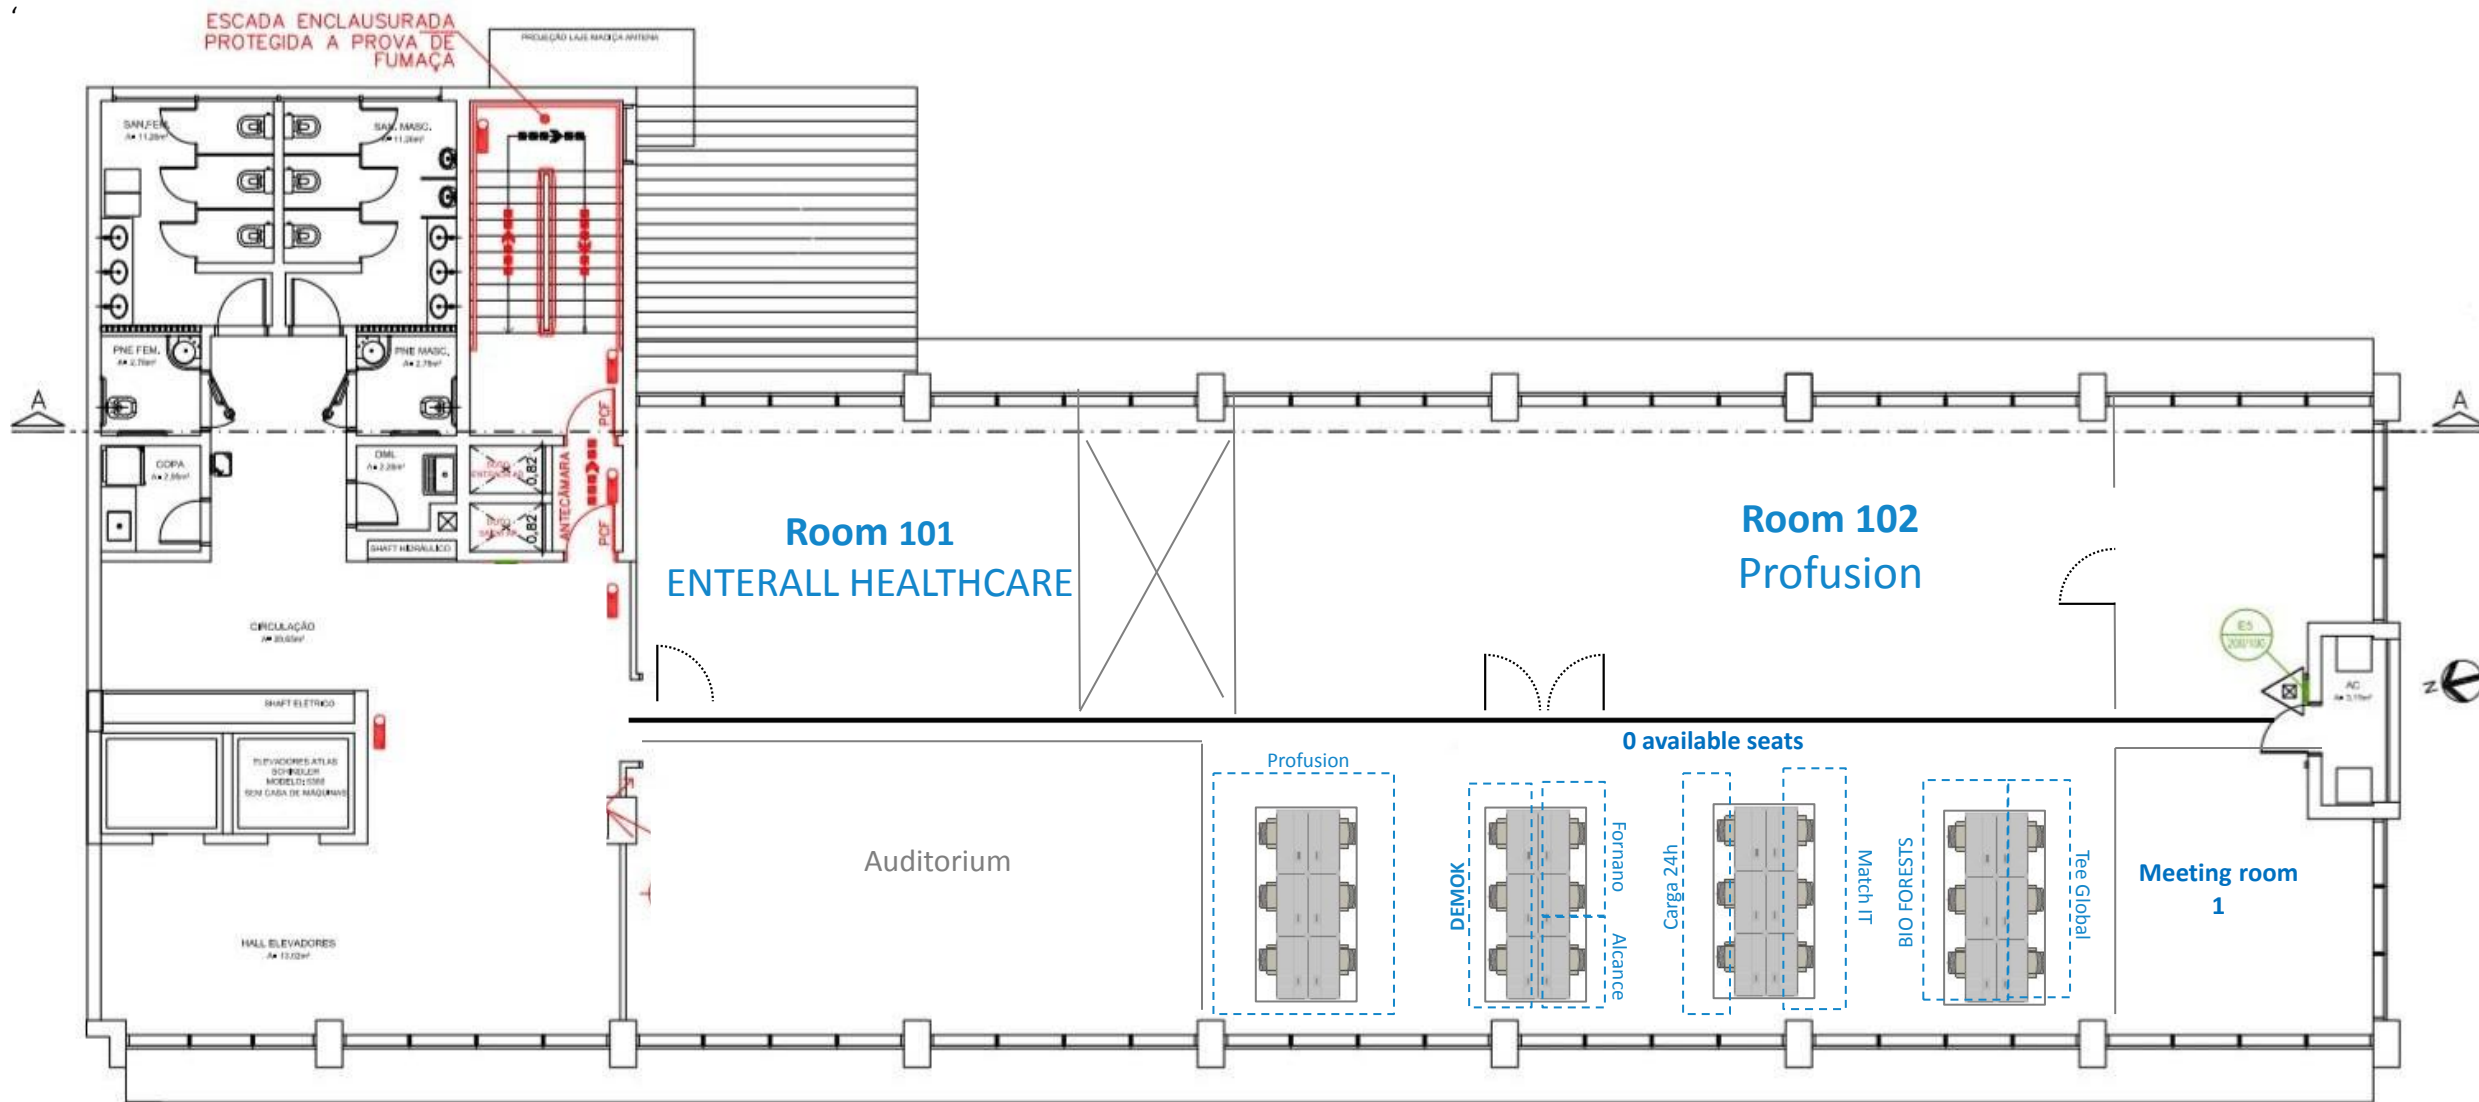




2nd FLOOR

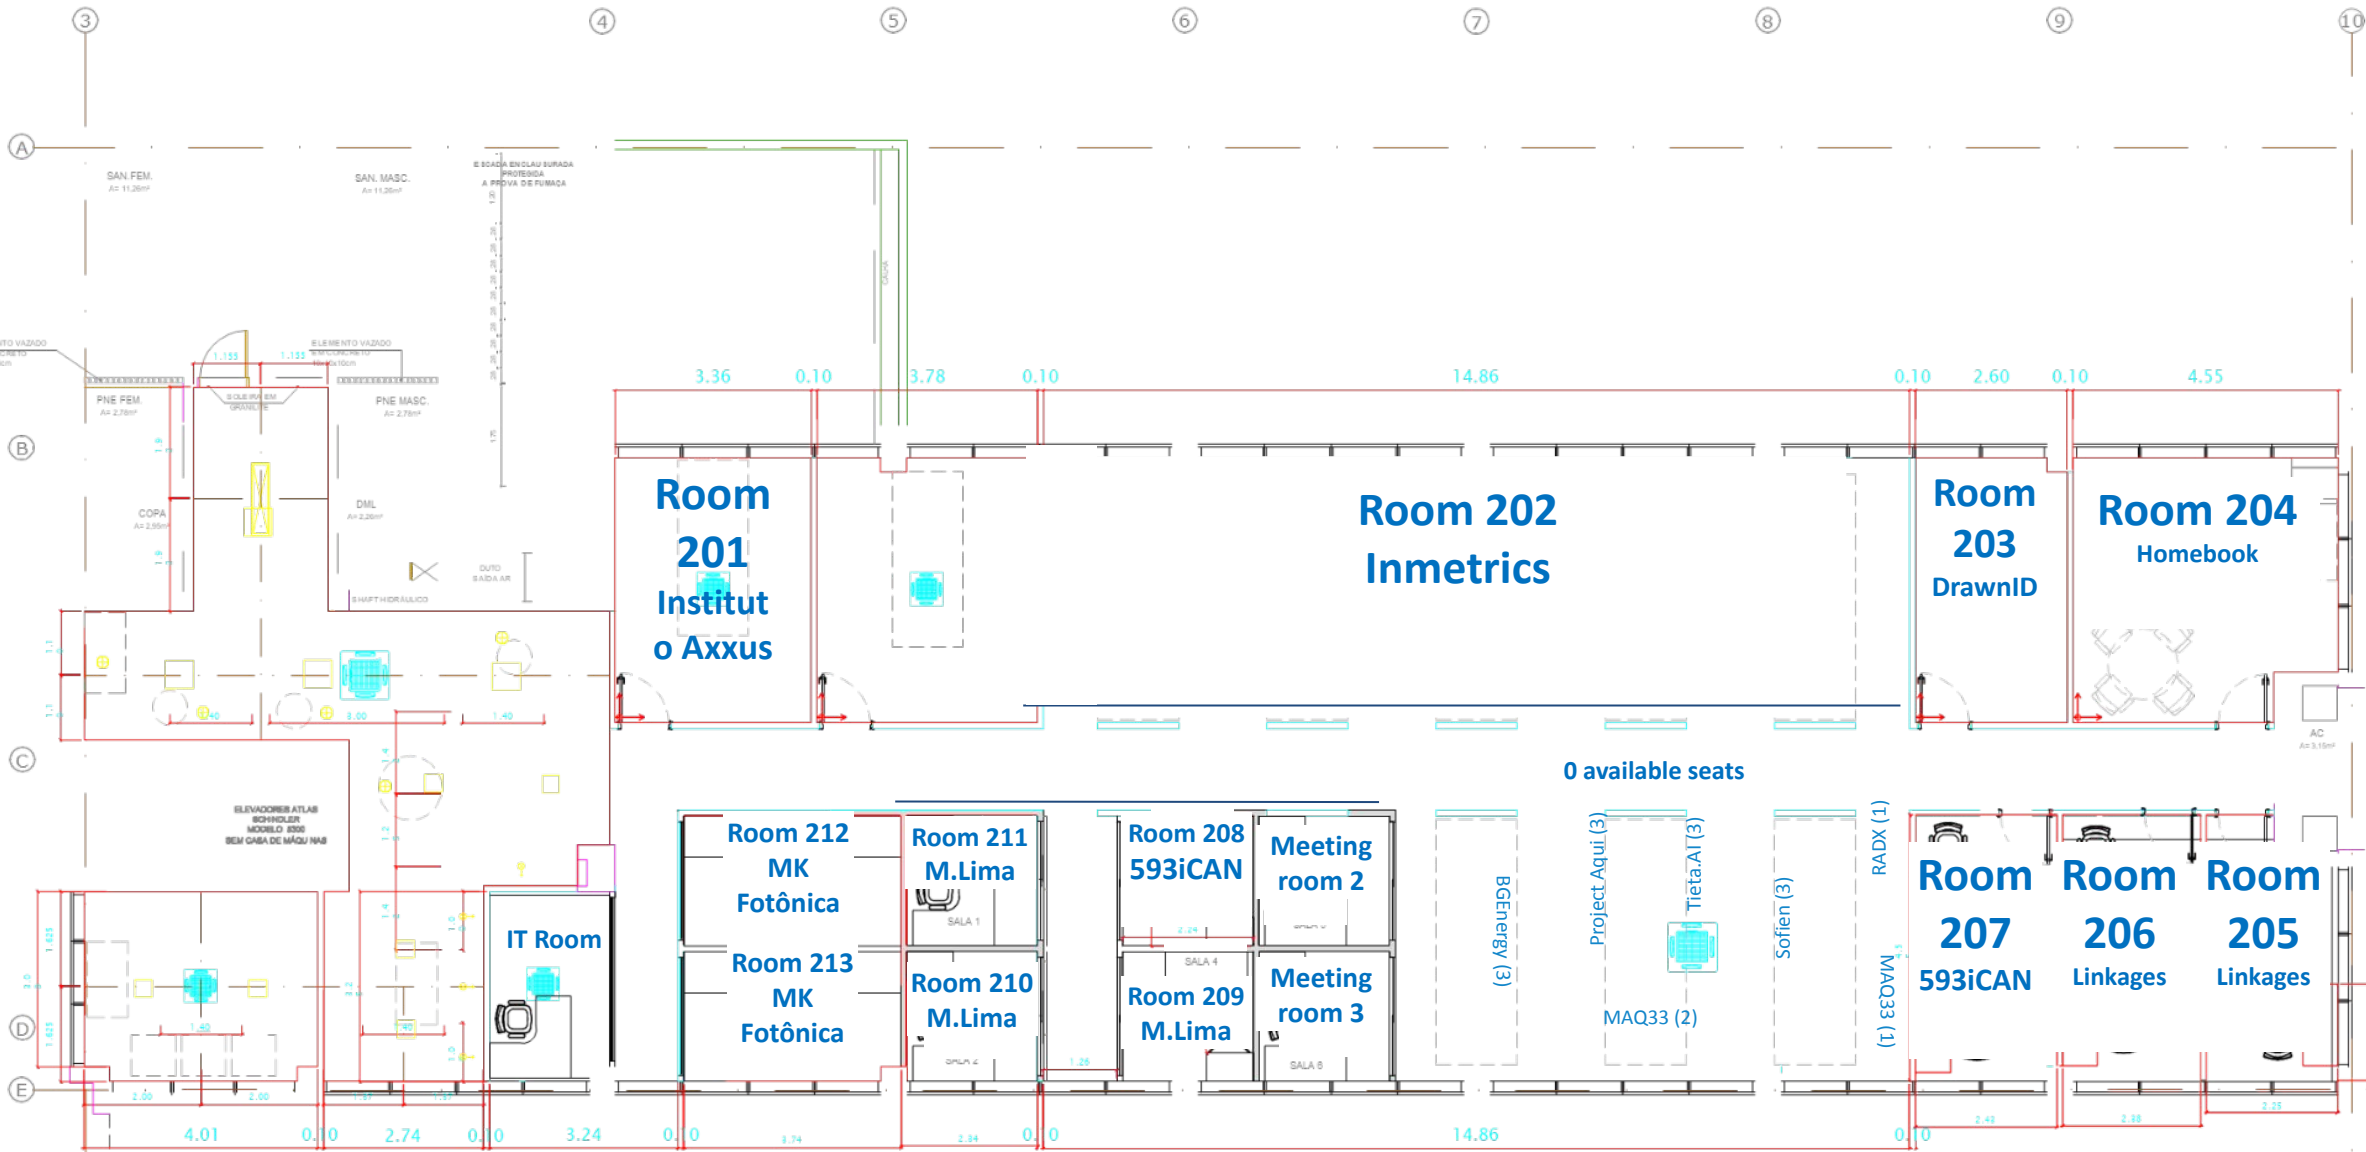

PLANTA DE FORRO
ESCALA 1:125



3rd FLOOR

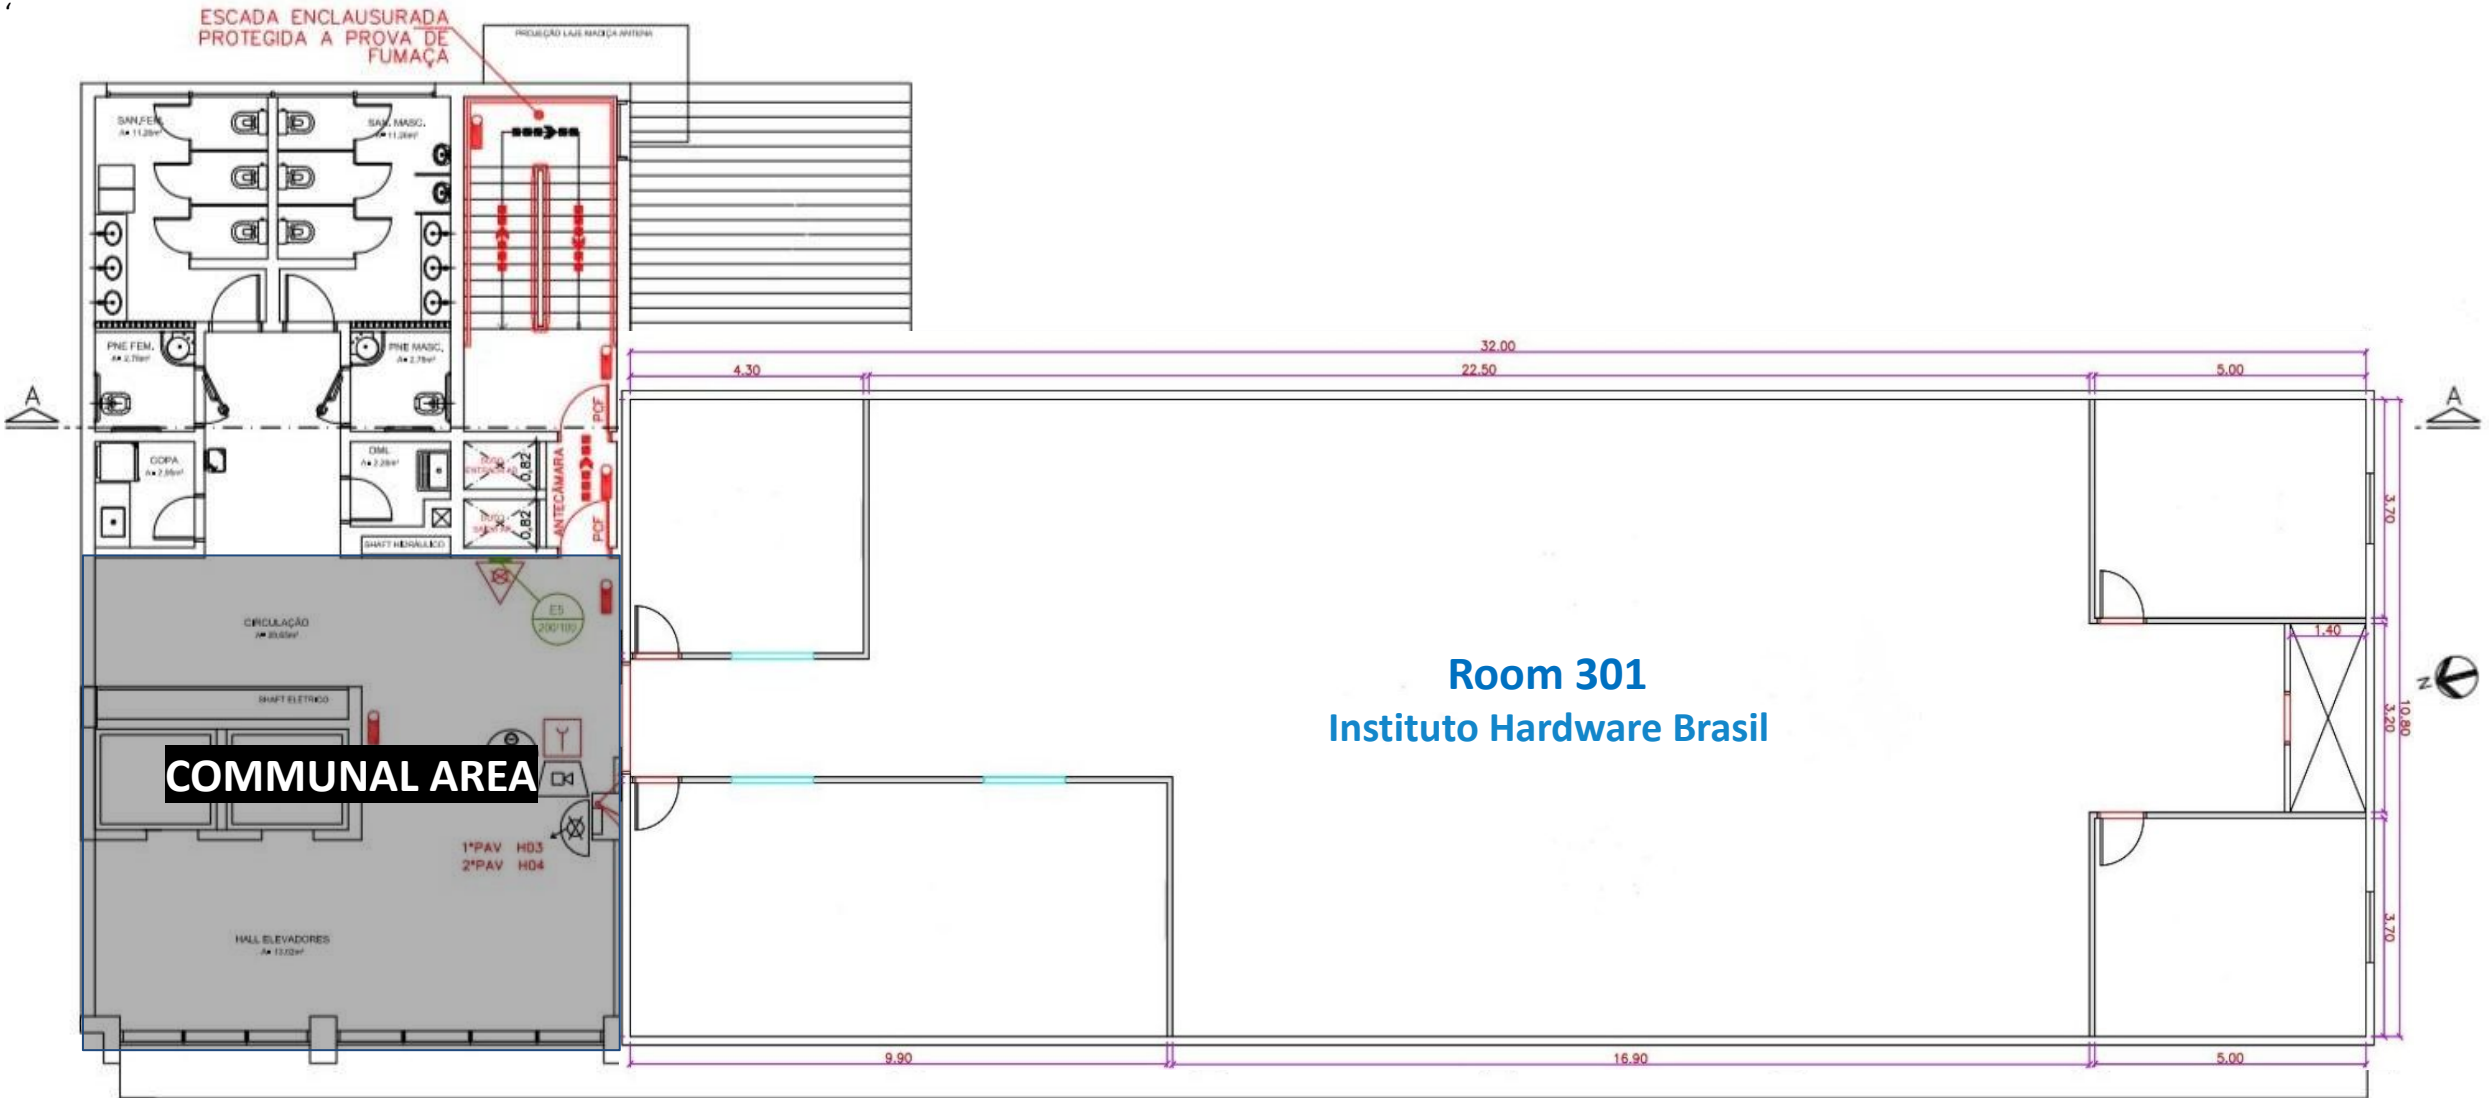



4th FLOOR

